
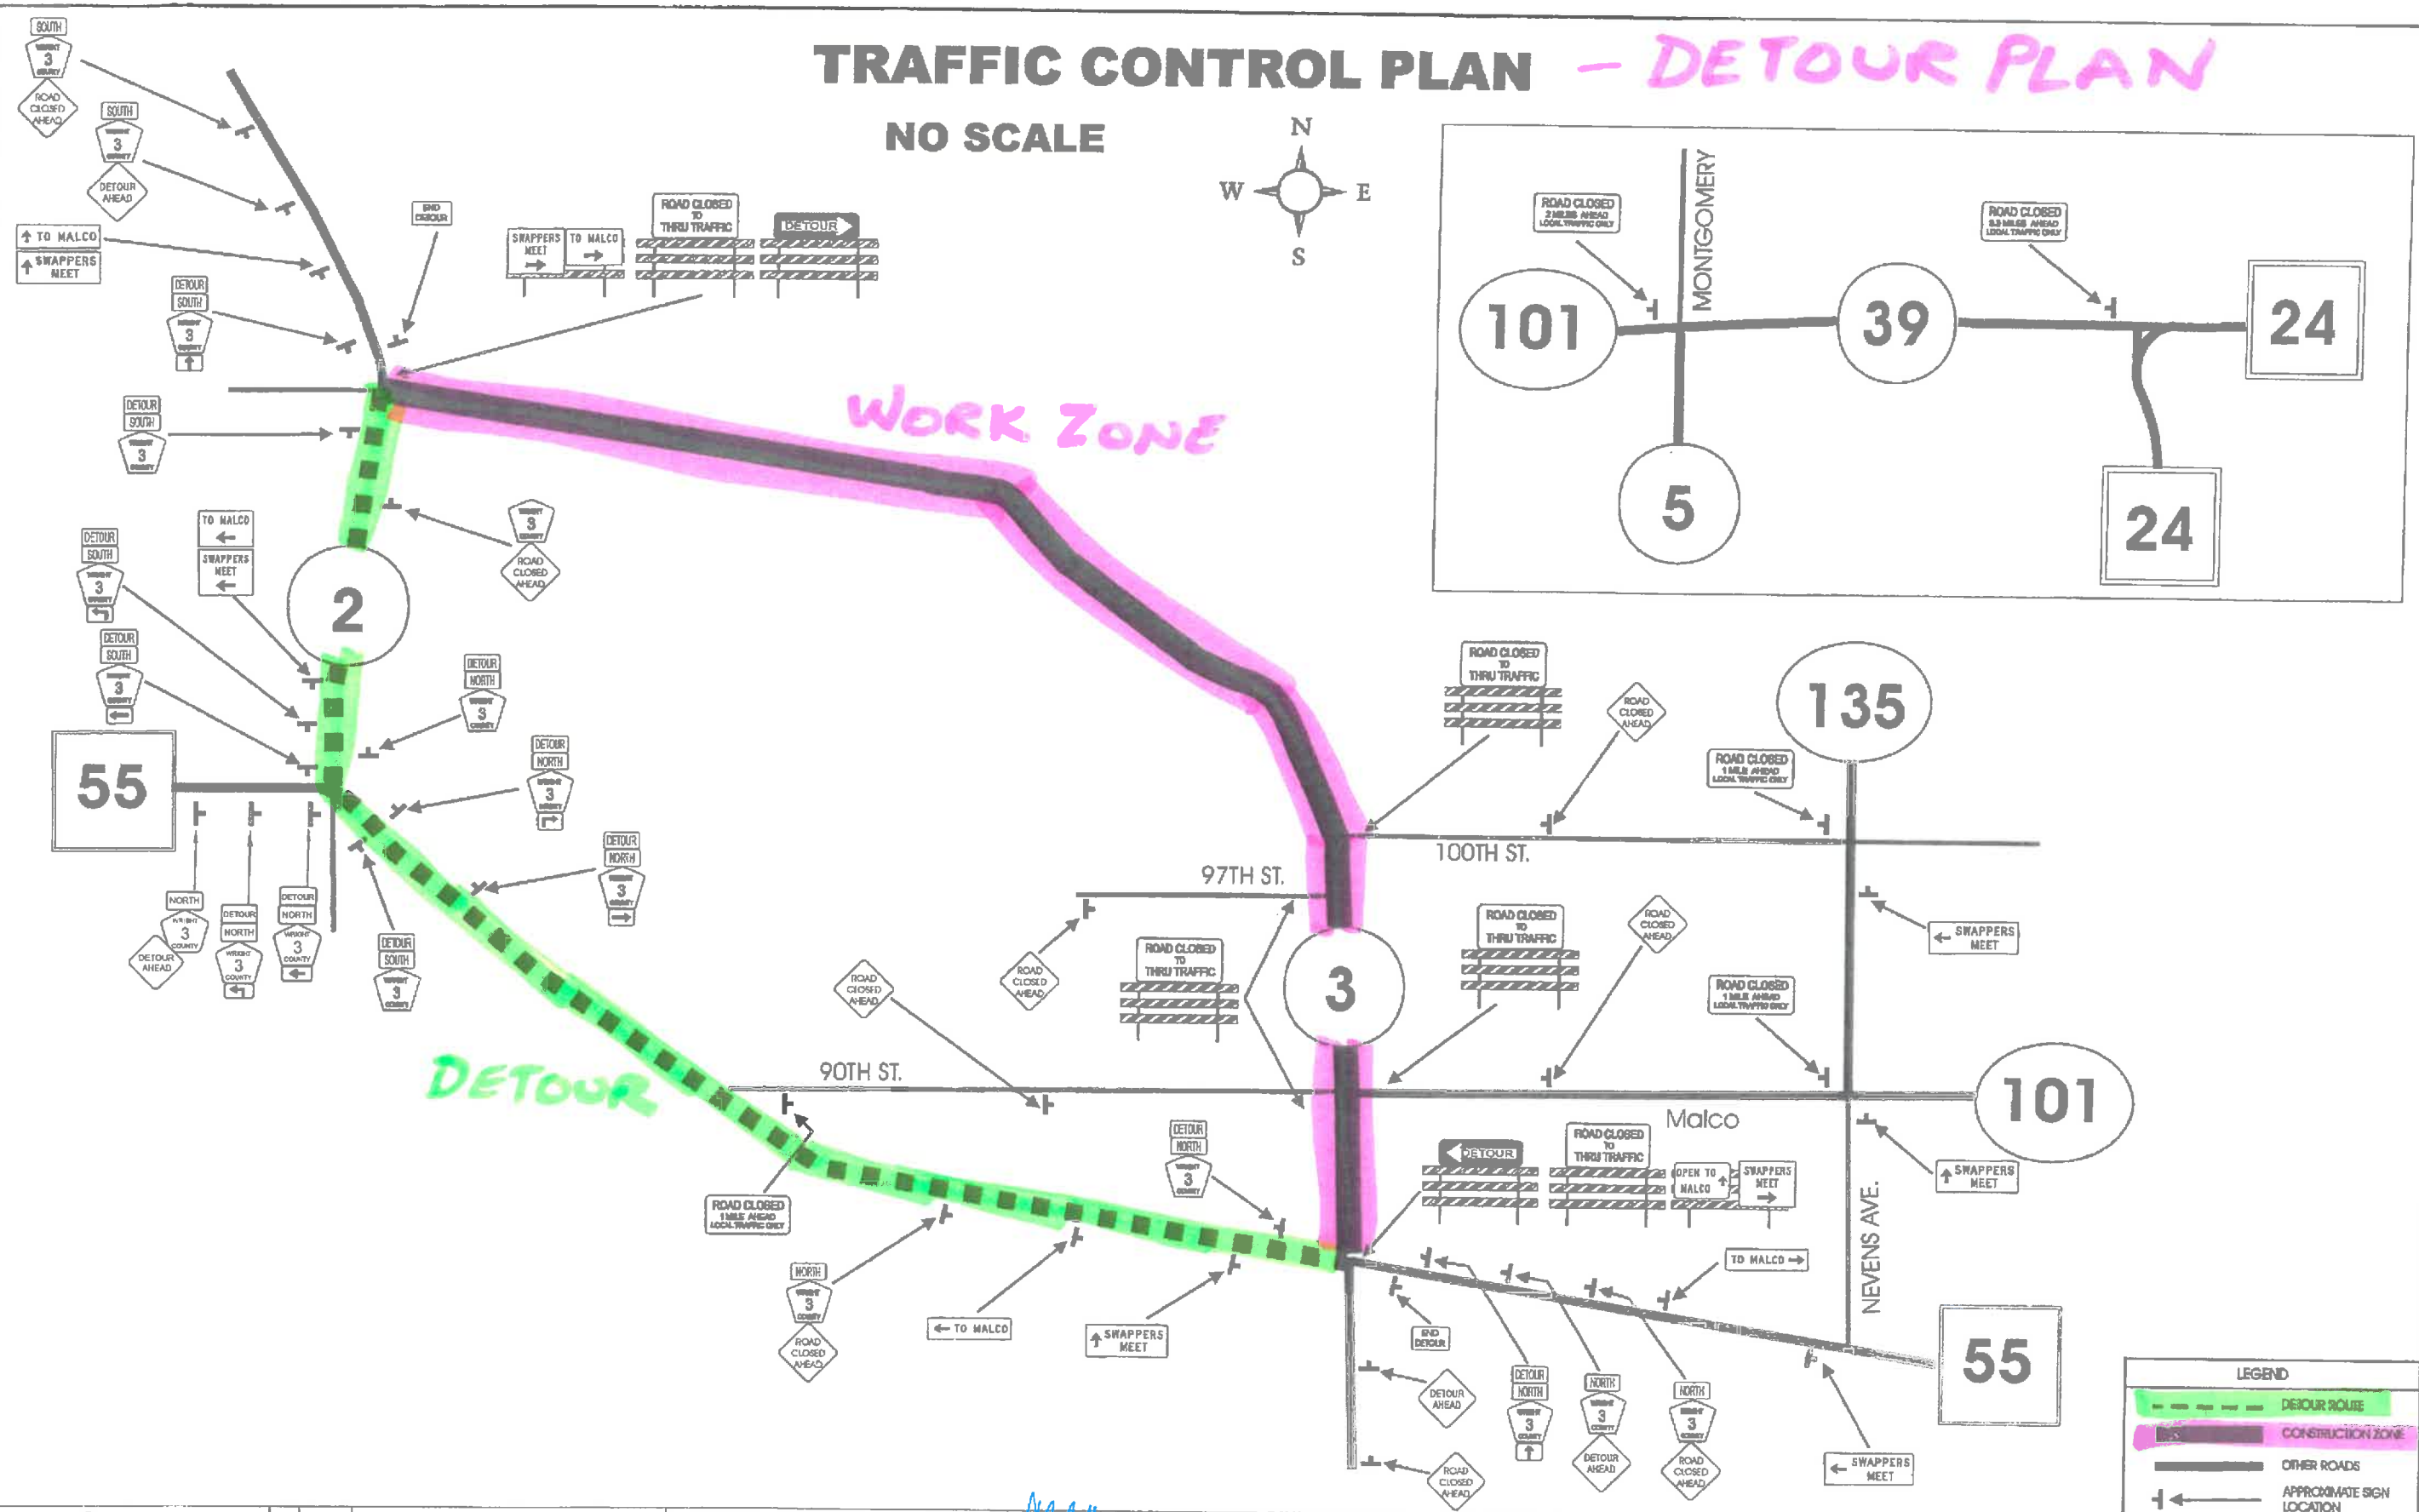
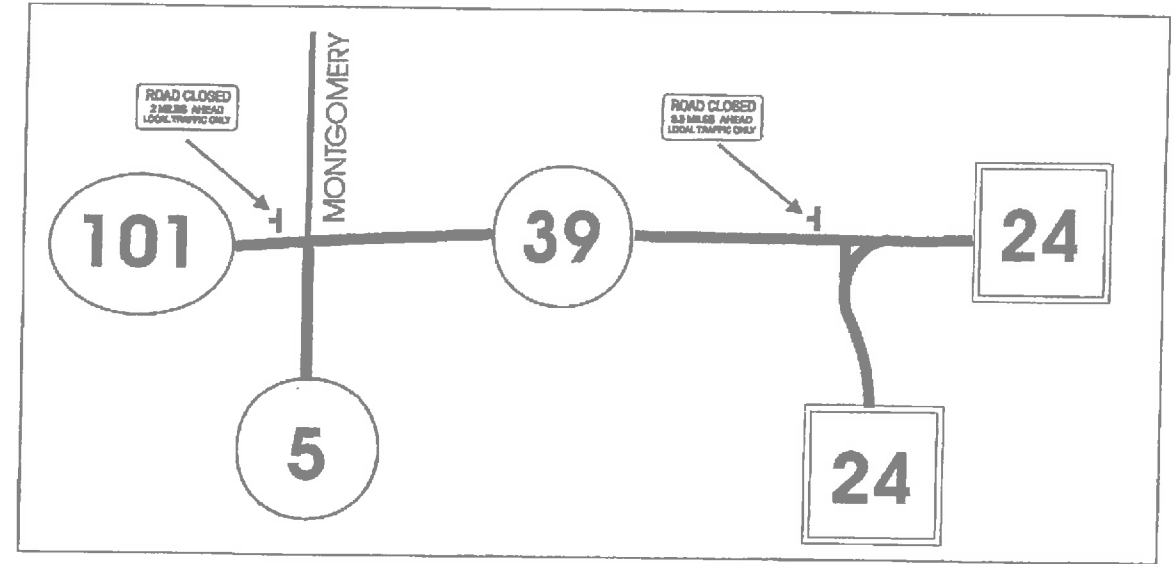


TRAFFIC CONTROL PLAN - *DETOUR PLAN*

NO SCALE

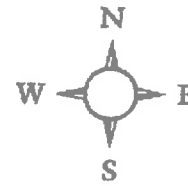

LEGEND	
	DETOUR ROUTE
	CONSTRUCTION ZONE
	OTHER ROADS
	APPROXIMATE SIGN LOCATION

DESIGN BY: BC	
DRAWN BY: BC	
CHECKED BY: KJ	
BY DATE	REVISIONS

DESIGN ENGINEER: I HEREBY CERTIFY THAT THIS PLAN WAS PREPARED BY ME OR UNDER MY DIRECT SUPERVISION AND THAT I AM A DULY LICENSED PROFESSIONAL ENGINEER UNDER THE LAWS OF THE STATE OF MINNESOTA.

CERTIFIED BY: CHAD HAUMANN, PROFESSIONAL ENGINEER

LIC. NO. 40890 1/7/17 DATE

SAP 086-603-018

TRAFFIC CONTROL PLAN
SHEET T1 OF T4 SHEETS